

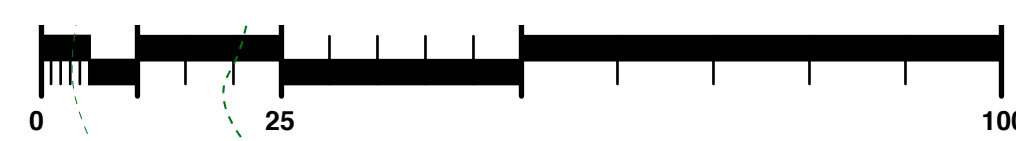



WRA Clubhouse - Addition/Renovation - Site Plan

SCALE: 1" = 20'-0" Aug. 16, 2011

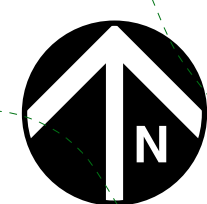

David M. Engelhard
ARCHITECT
 8773 Creekwood Lane / Maineville, Ohio 45039
 phone: (513) 583-1751 cell: (513) 509-1176

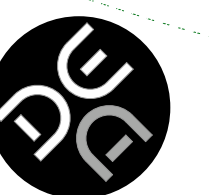

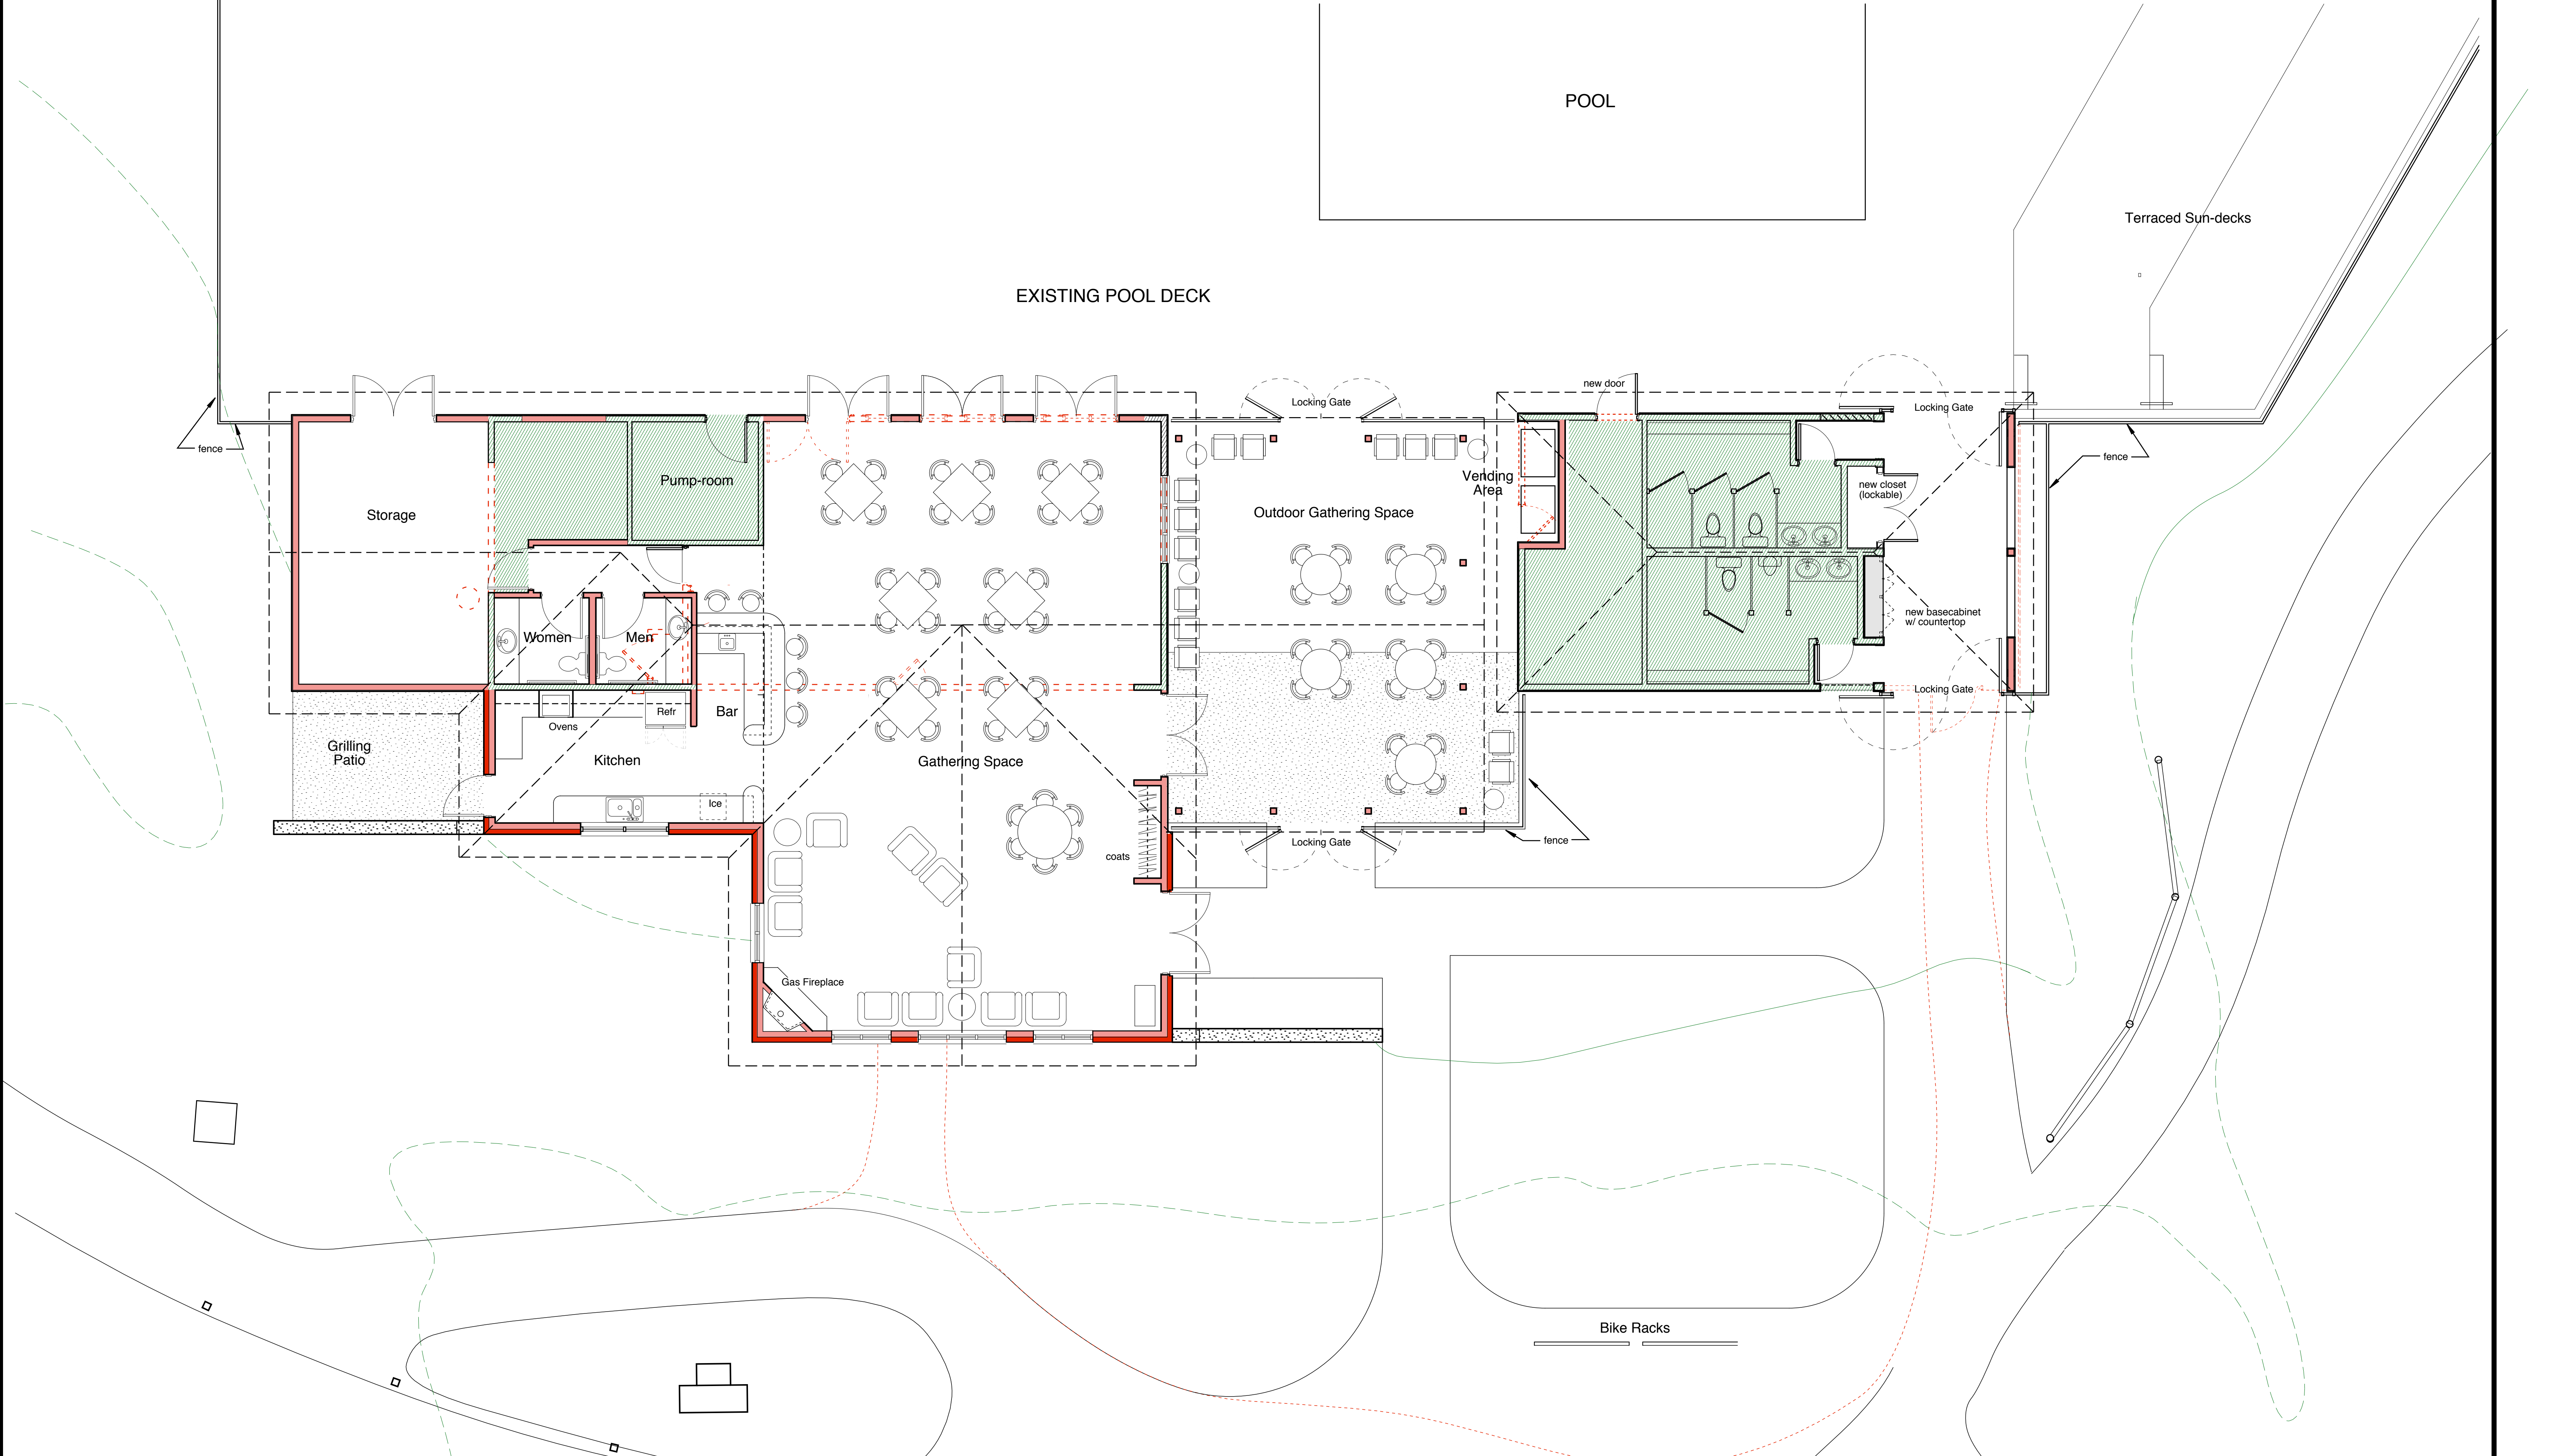

POOL

Terraced Sun-decks

EXISTING POOL DECK

Storage

Pump-room

Women

Men

Grilling Patio

Kitchen

Ovens

Refr

Bar

Gathering Space

Outdoor Gathering Space

Verding Area

new closet (lockable)

new basecabinet w/ countertop

Gas Fireplace


coats

Bike Racks

WRA Clubhouse - Addition/Renovation - Building Plan


SCALE: 3/16" = 1'-0"

Aug. 16, 2011

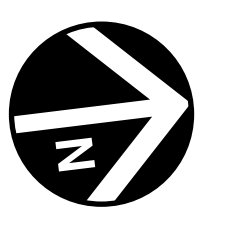


David M. Engelhard
ARCHITECT
 8773 Creekwood Lane / Maineville, Ohio 45039
 phone: (513) 583-1751 cell: (513) 509-1176



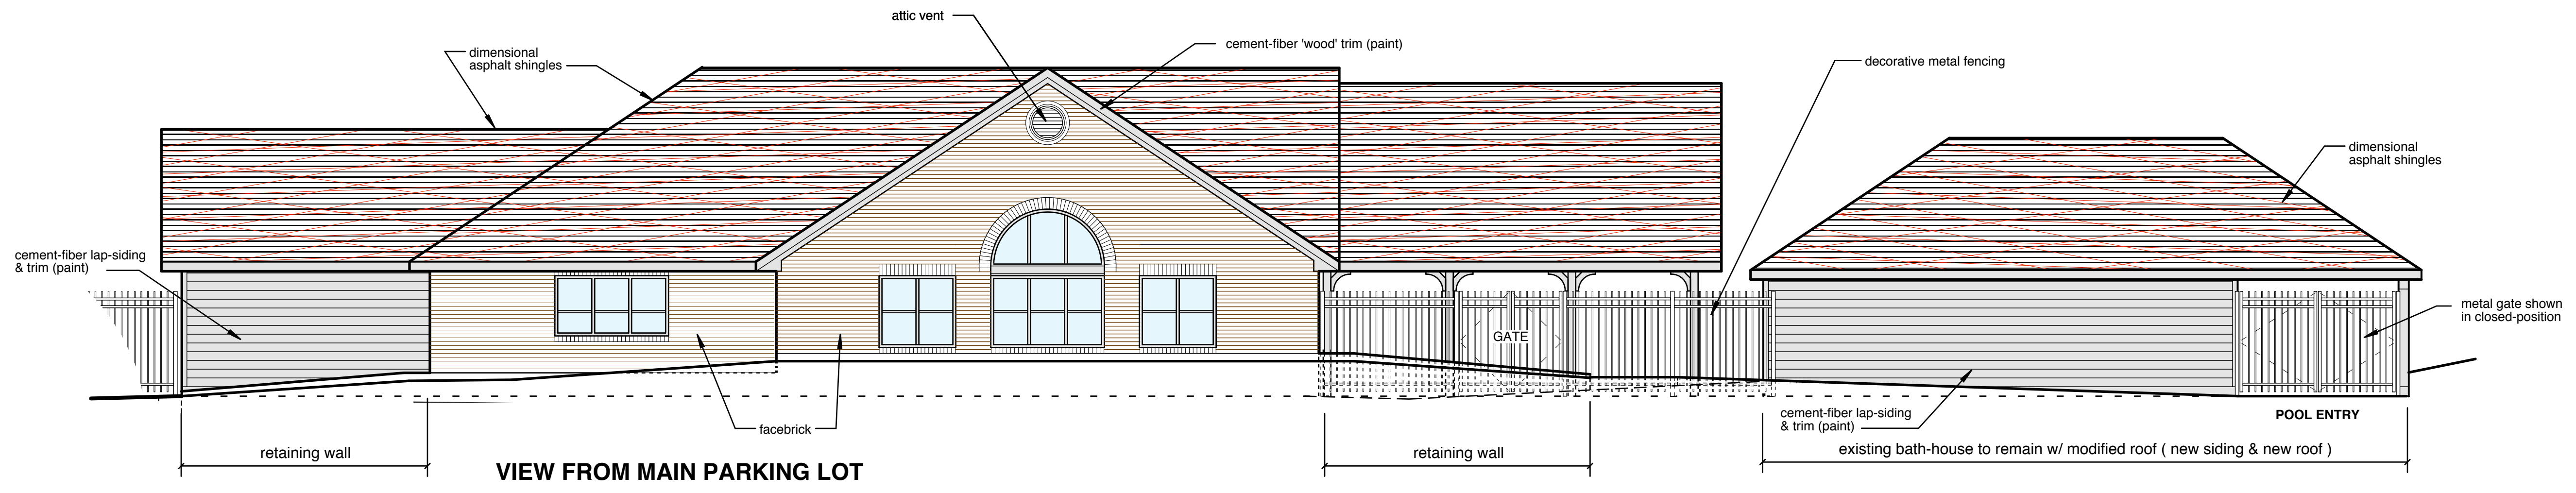


VIEW FROM MAIN PARKING LOT

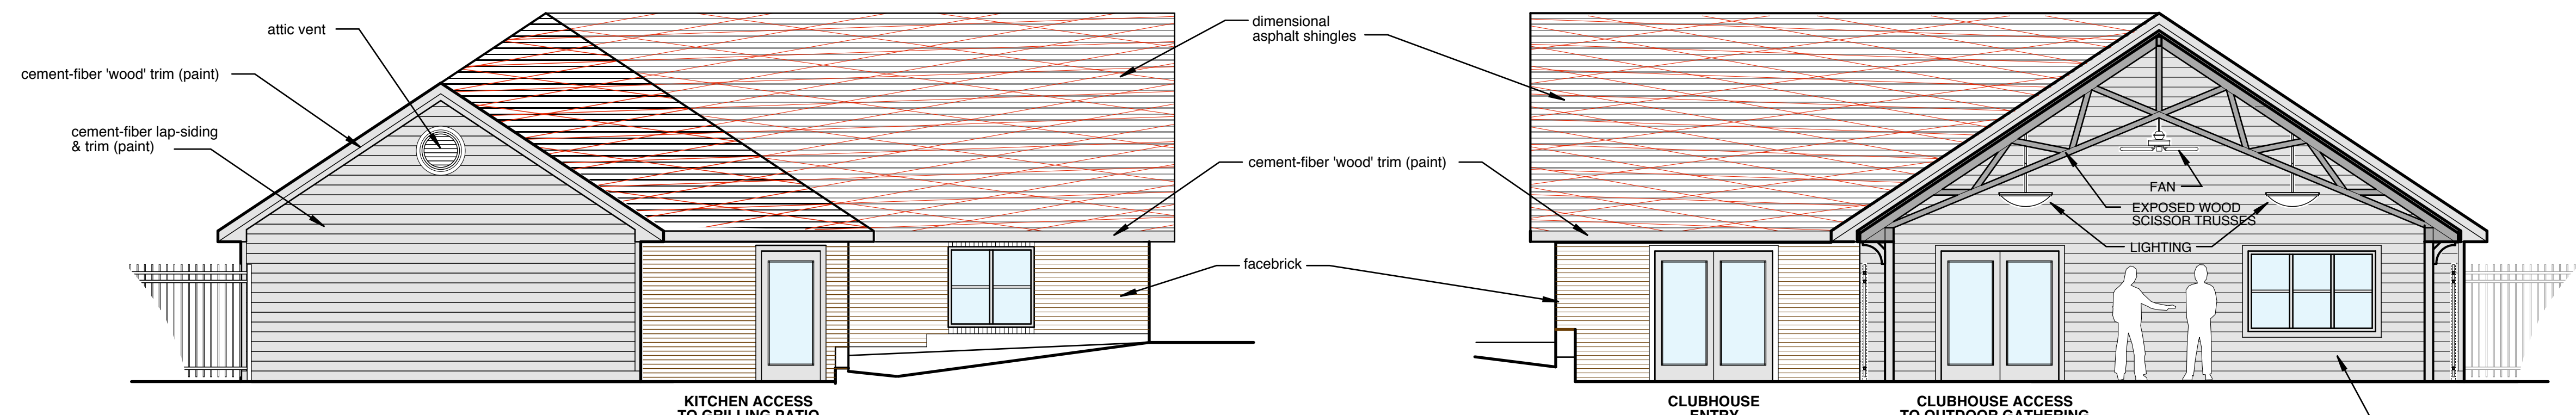

VIEW FROM SIDE PARKING LOT

**SECTION THRU OUTDOOR GATHERING
VIEW FROM POOL BATH-HOUSE**

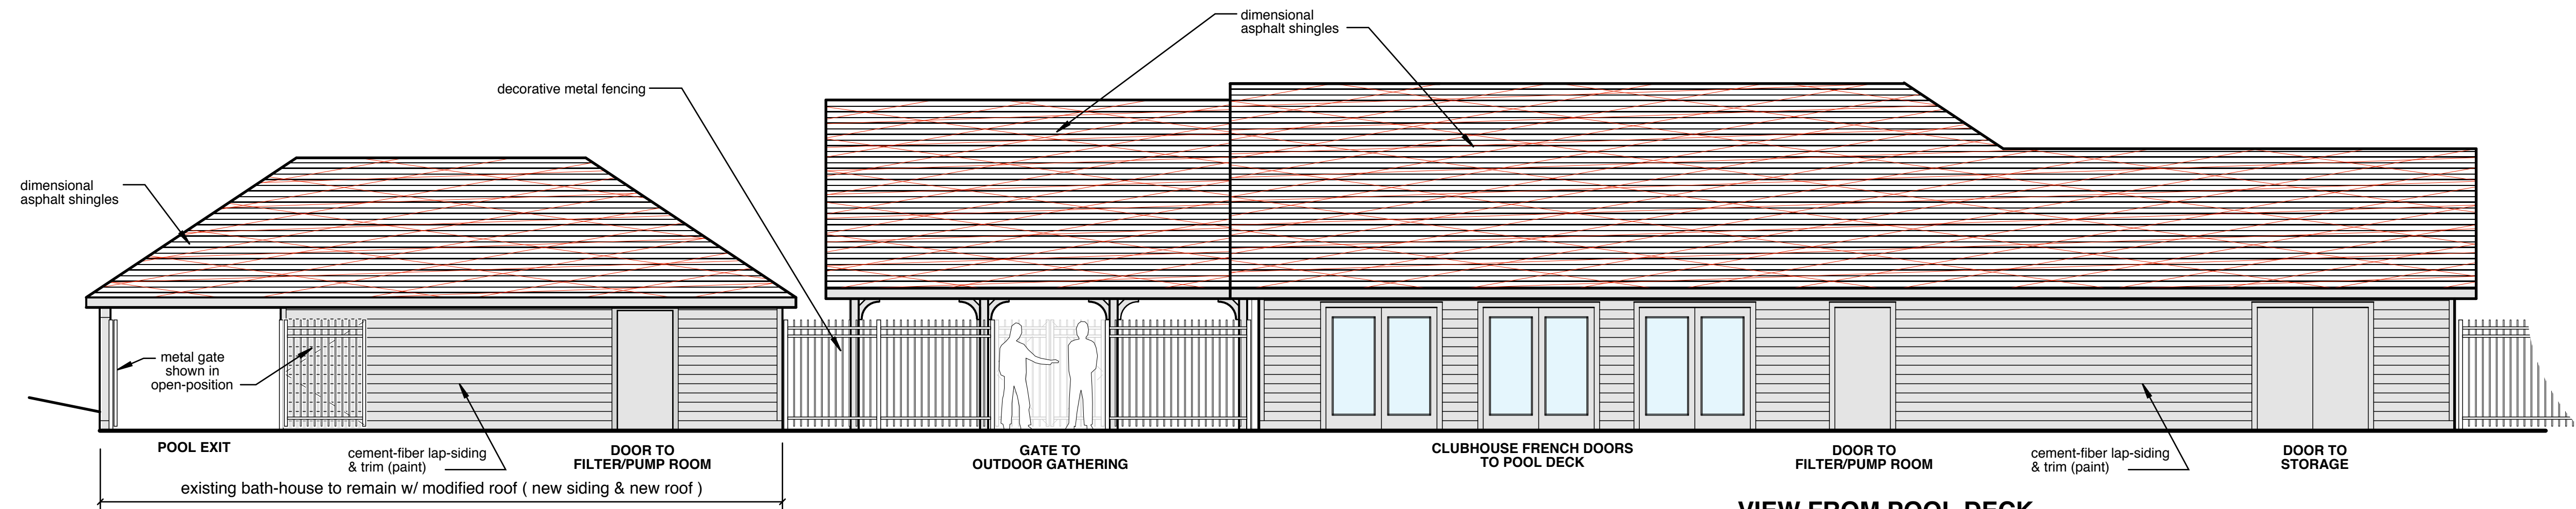

VIEW FROM POOL DECK

WRA Clubhouse - Addition/Renovation - Elevations

SCALE: 3/16" = 1'-0"

Aug. 16, 2011

