
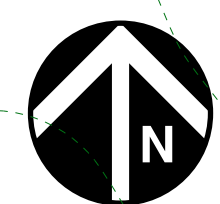



WRA Clubhouse - New Buildings - Site Plan


SCALE: 1" = 20'-0"

Aug. 16, 2011

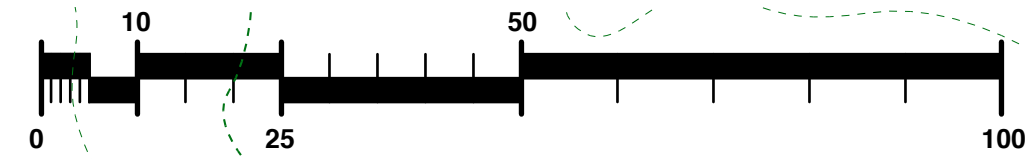


David M. Engelhard
ARCHITECT
 8773 Creekwood Lane / Maineville, Ohio 45039
 phone: (513) 583-1751 cell: (513) 509-1176

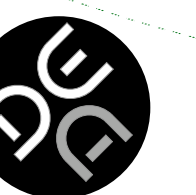

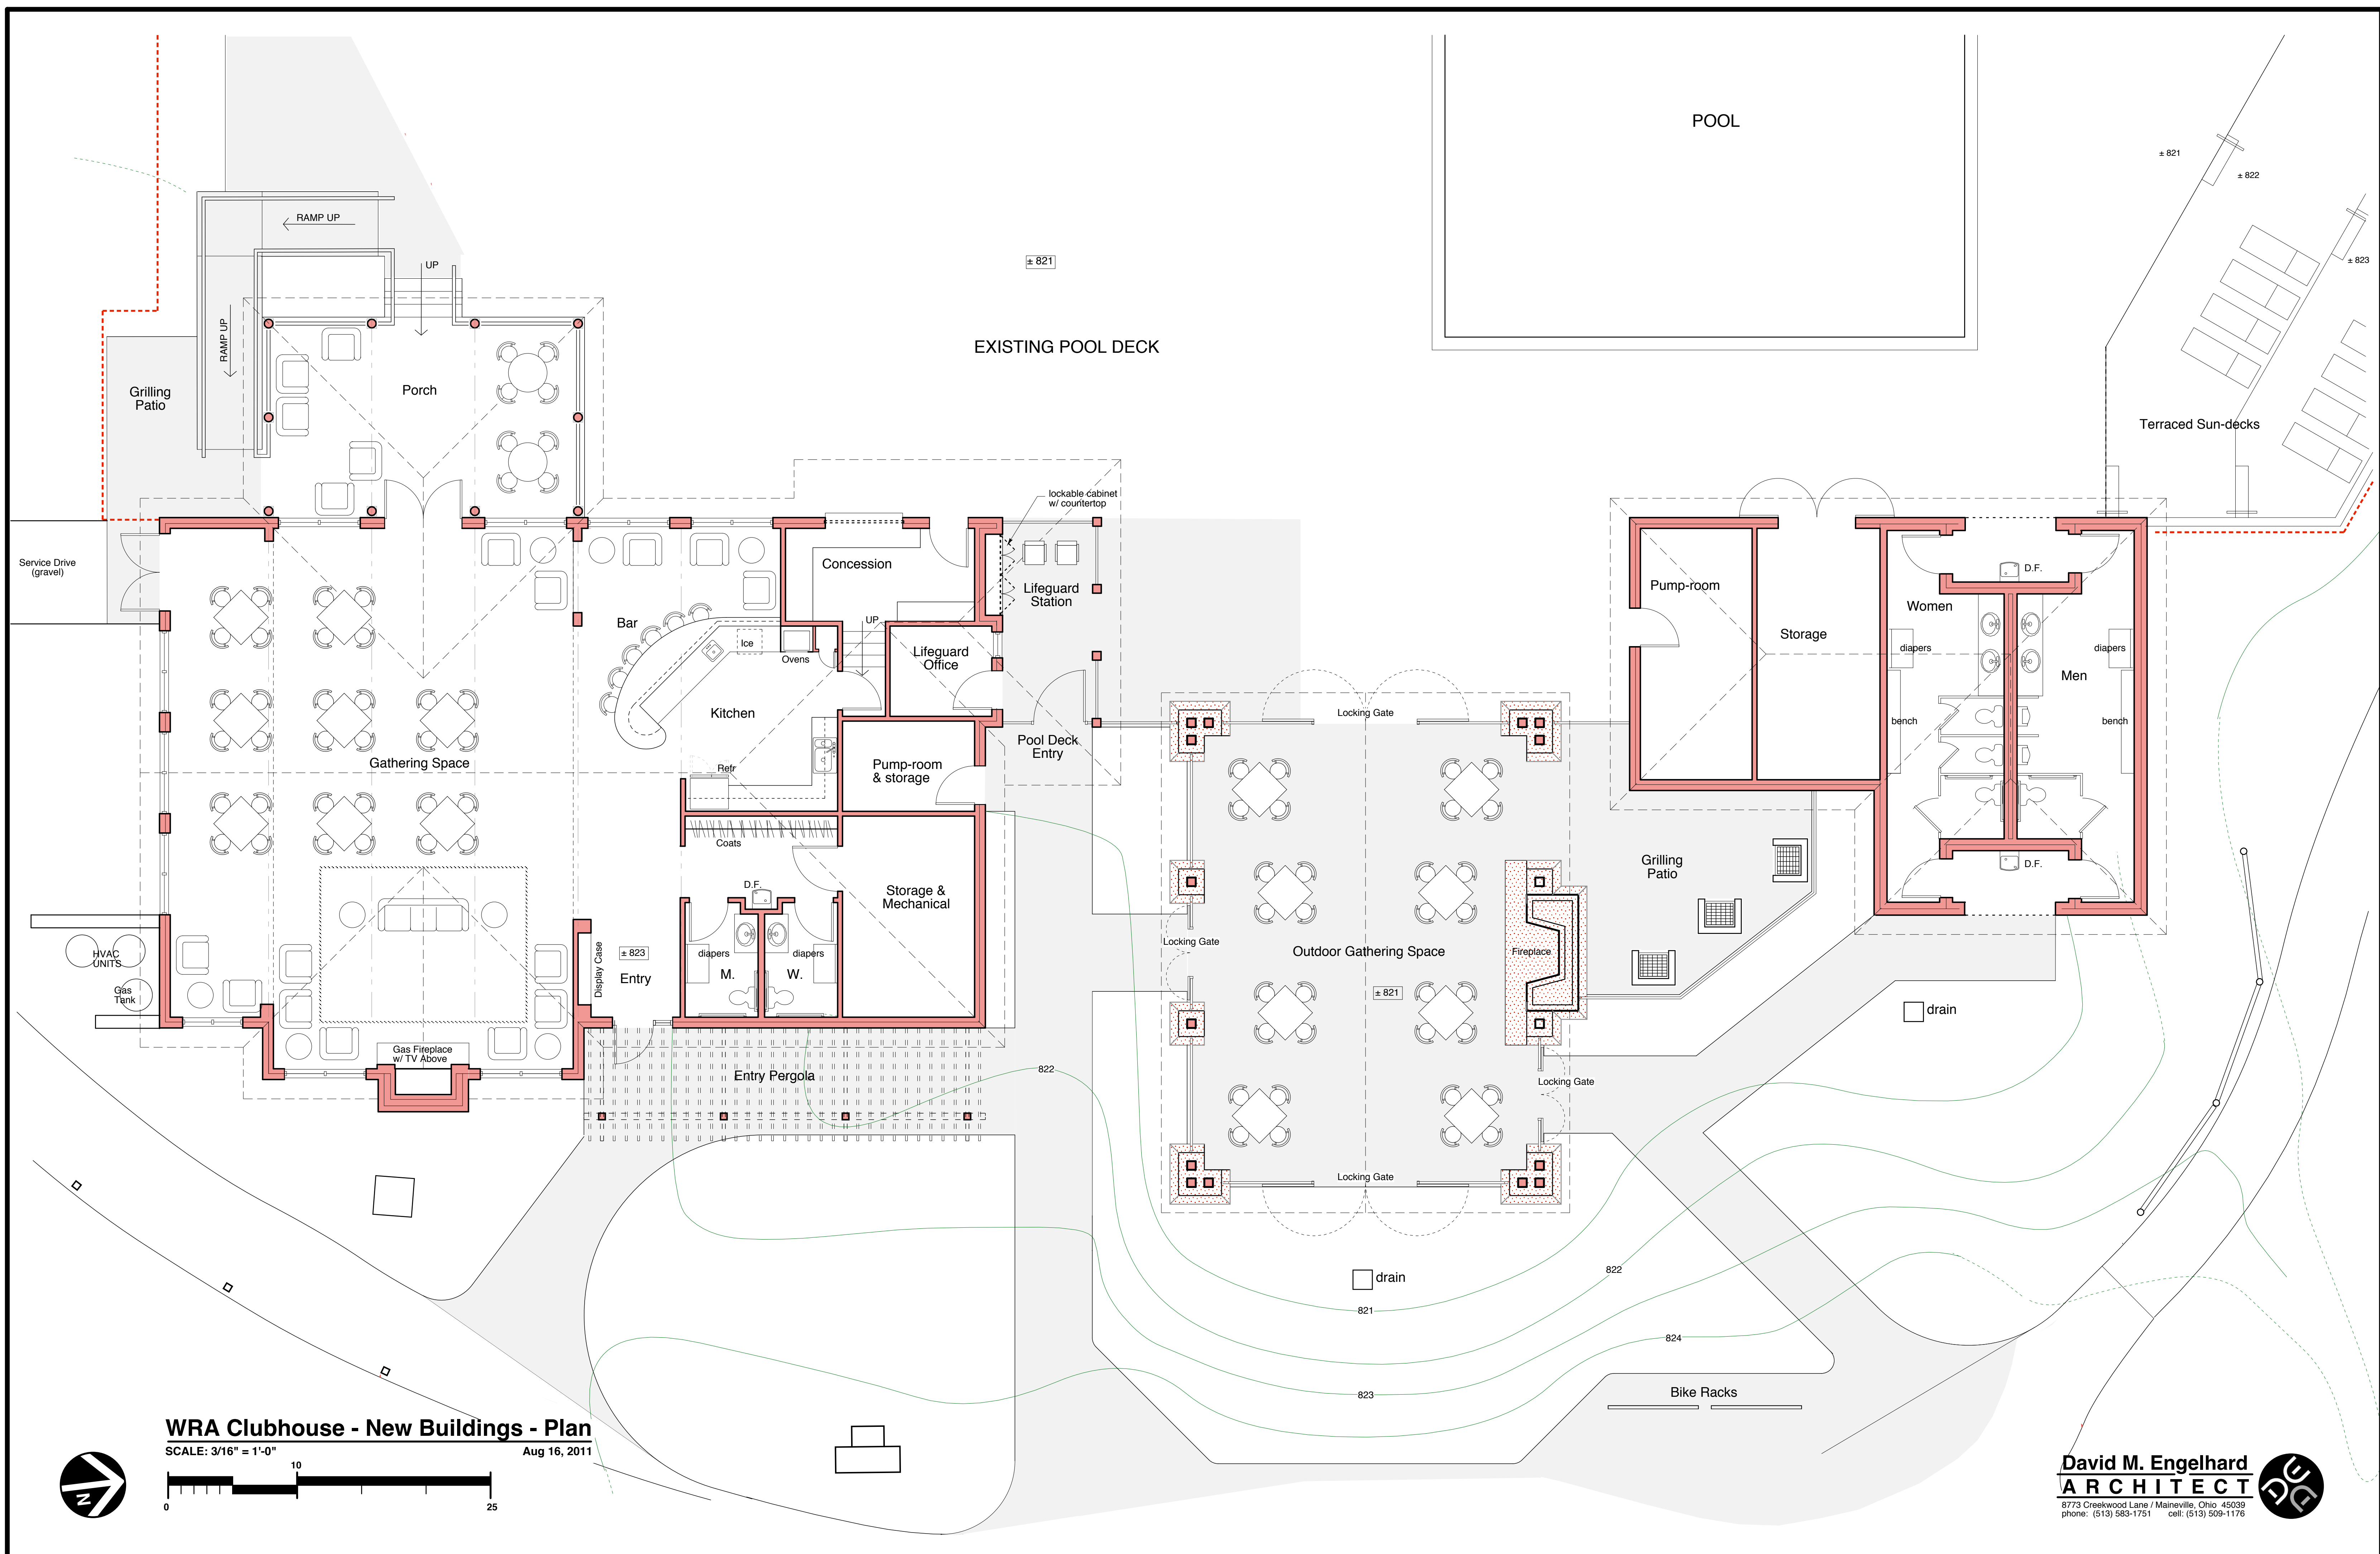




EXISTING POOL DECK

WRA Clubhouse - New Buildings - Plan
 SCALE: 3/16" = 1'-0"
 Aug 16, 2011

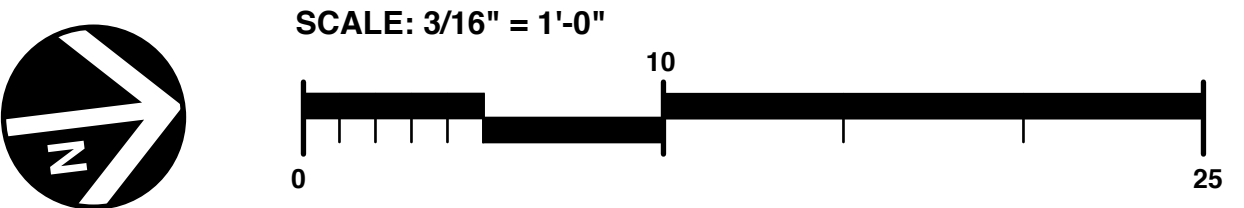

David M. Engelhard
ARCHITECT
 8773 Creekwood Lane / Maineville, Ohio 45039
 phone: (513) 583-1751 cell: (513) 509-1176



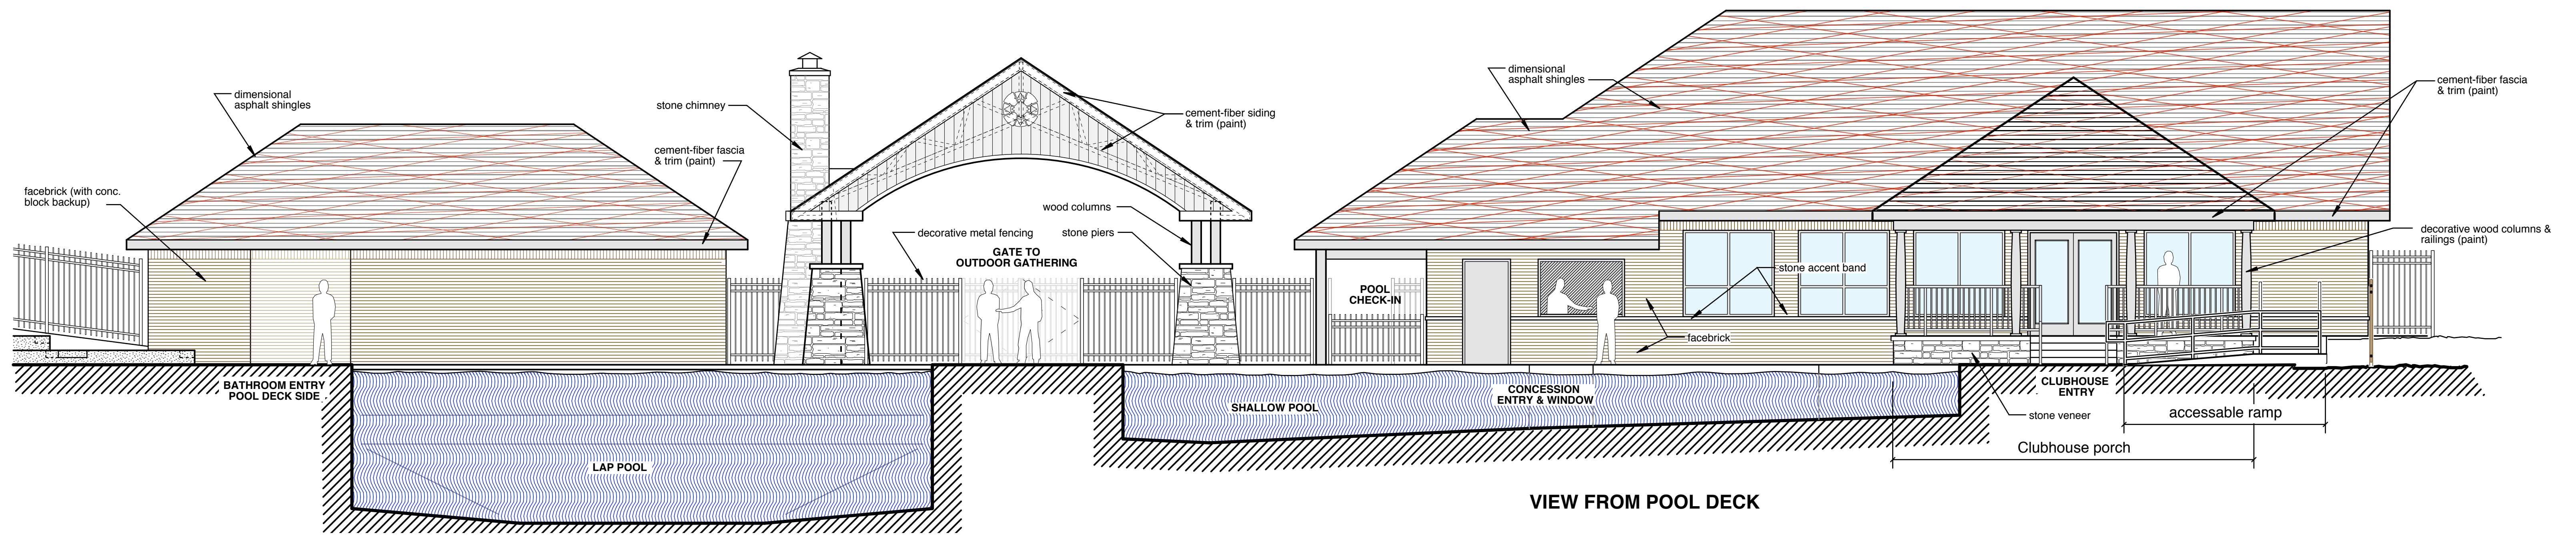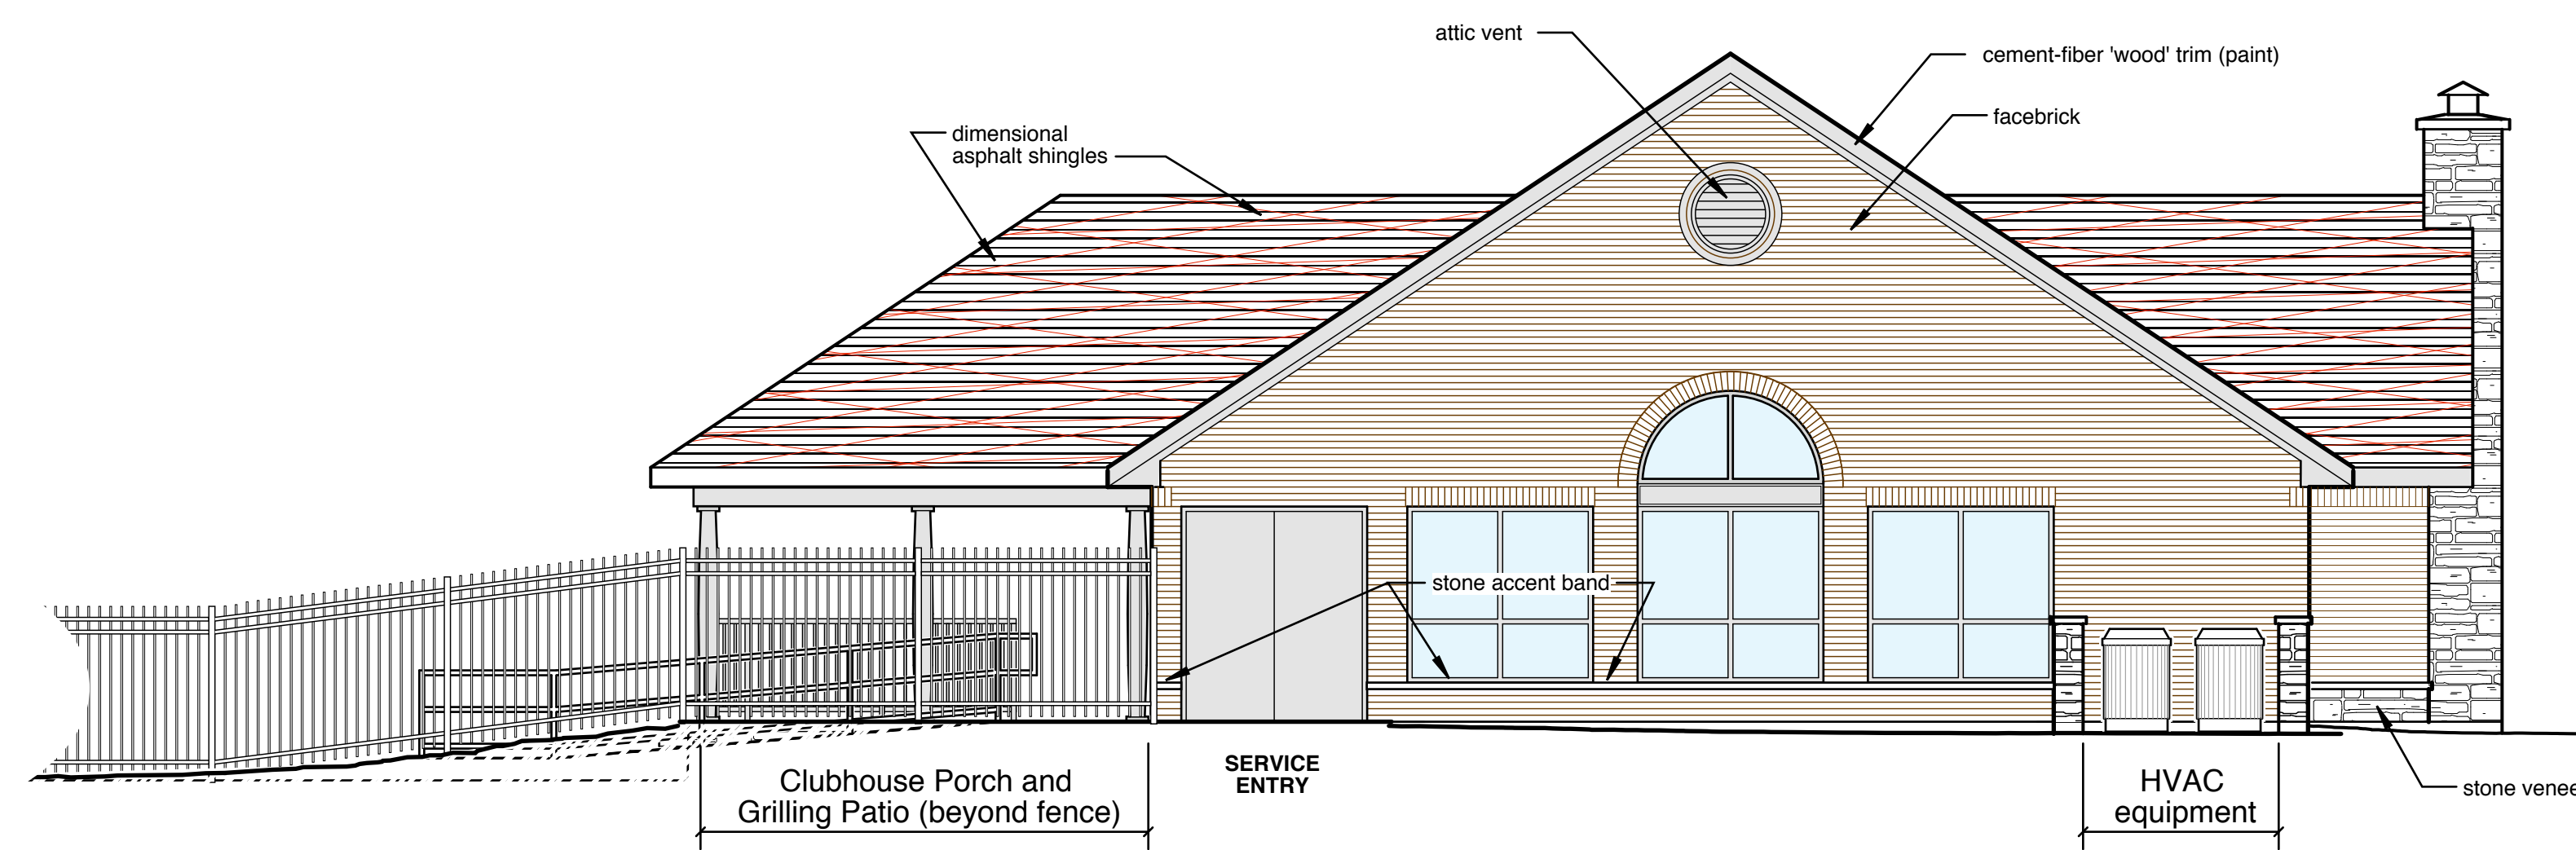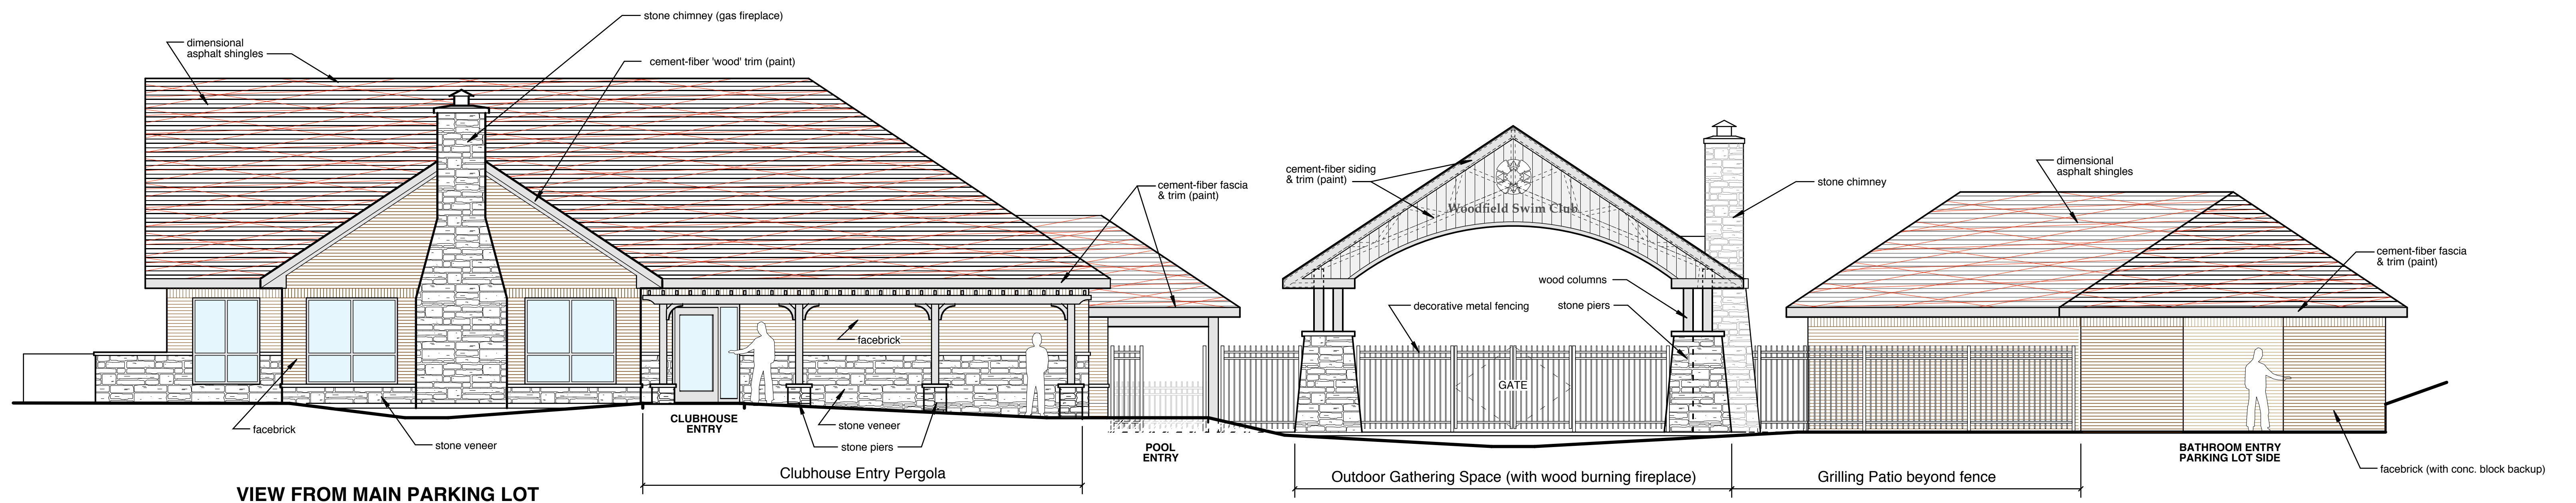

WRA Clubhouse - New Buildings - Elevations

SCALE: 3/16" = 1'-0"

Aug 16, 2011

