



VIEW FROM MAIN PARKING LOT

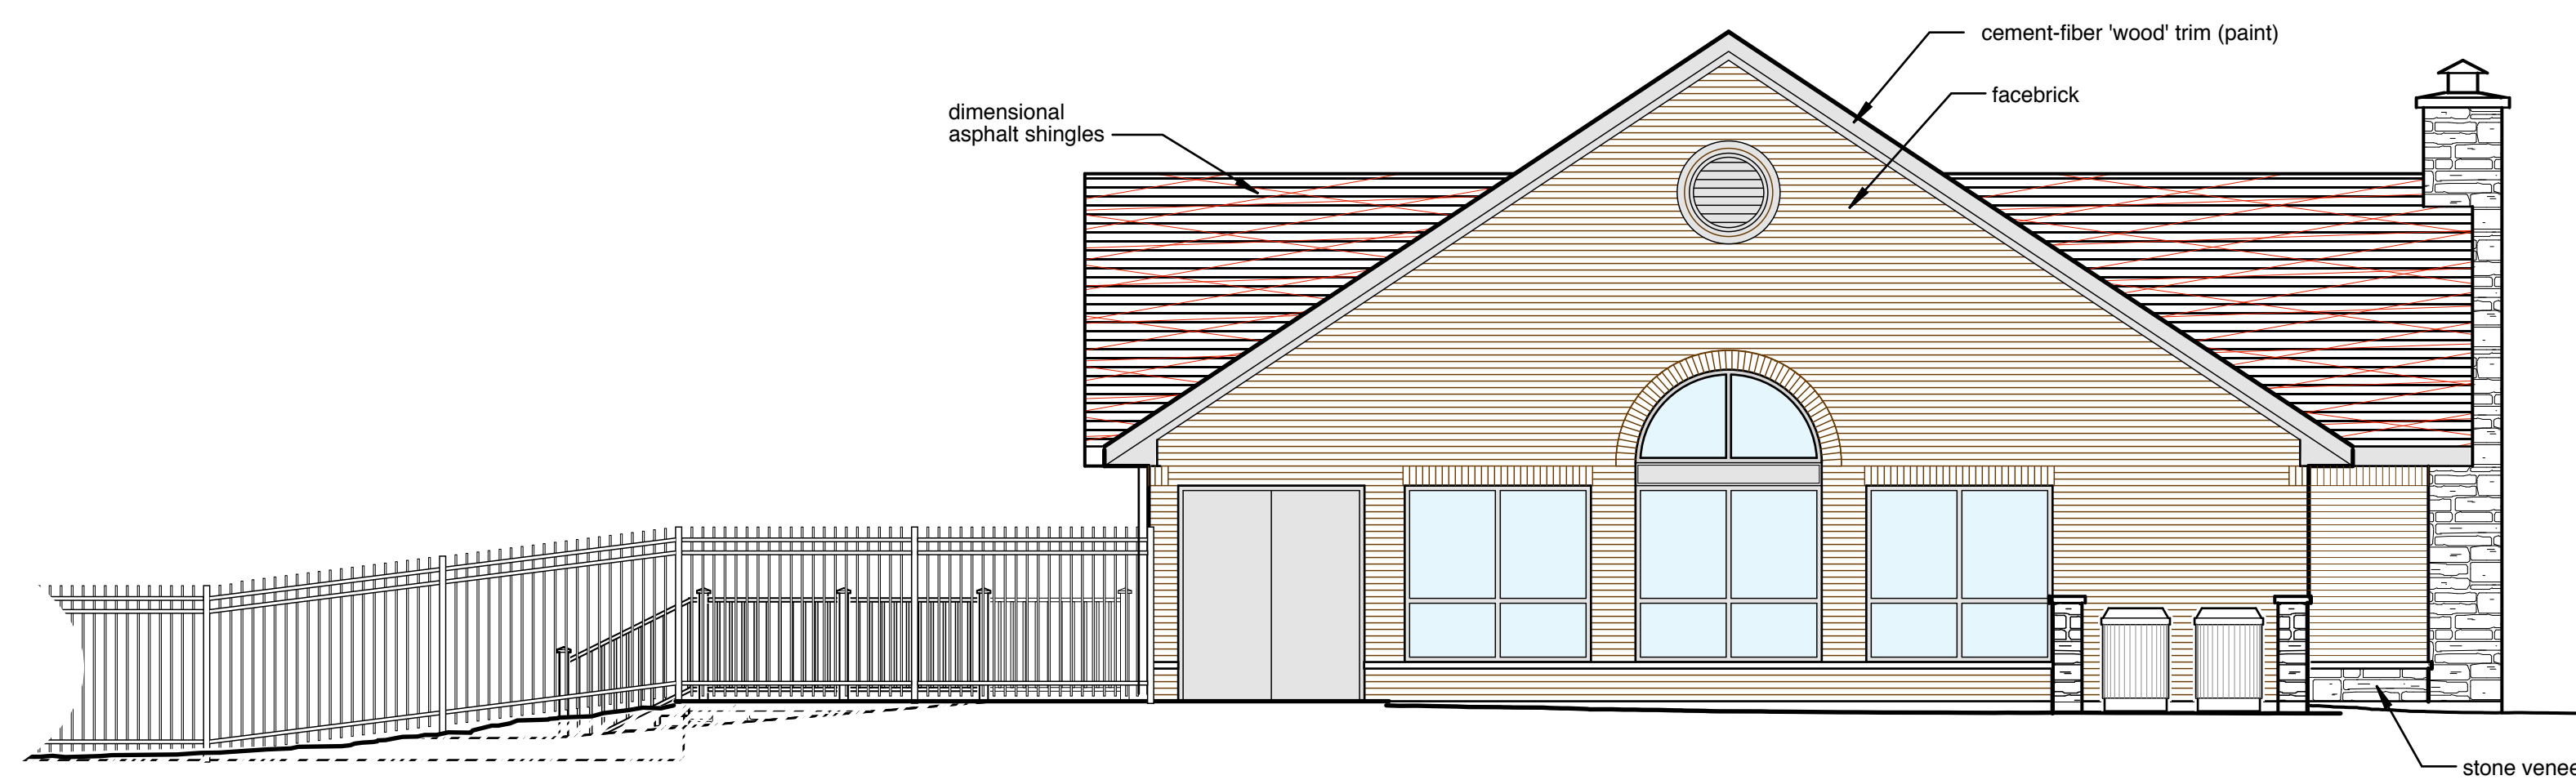

VIEW FROM SIDE PARKING LOT

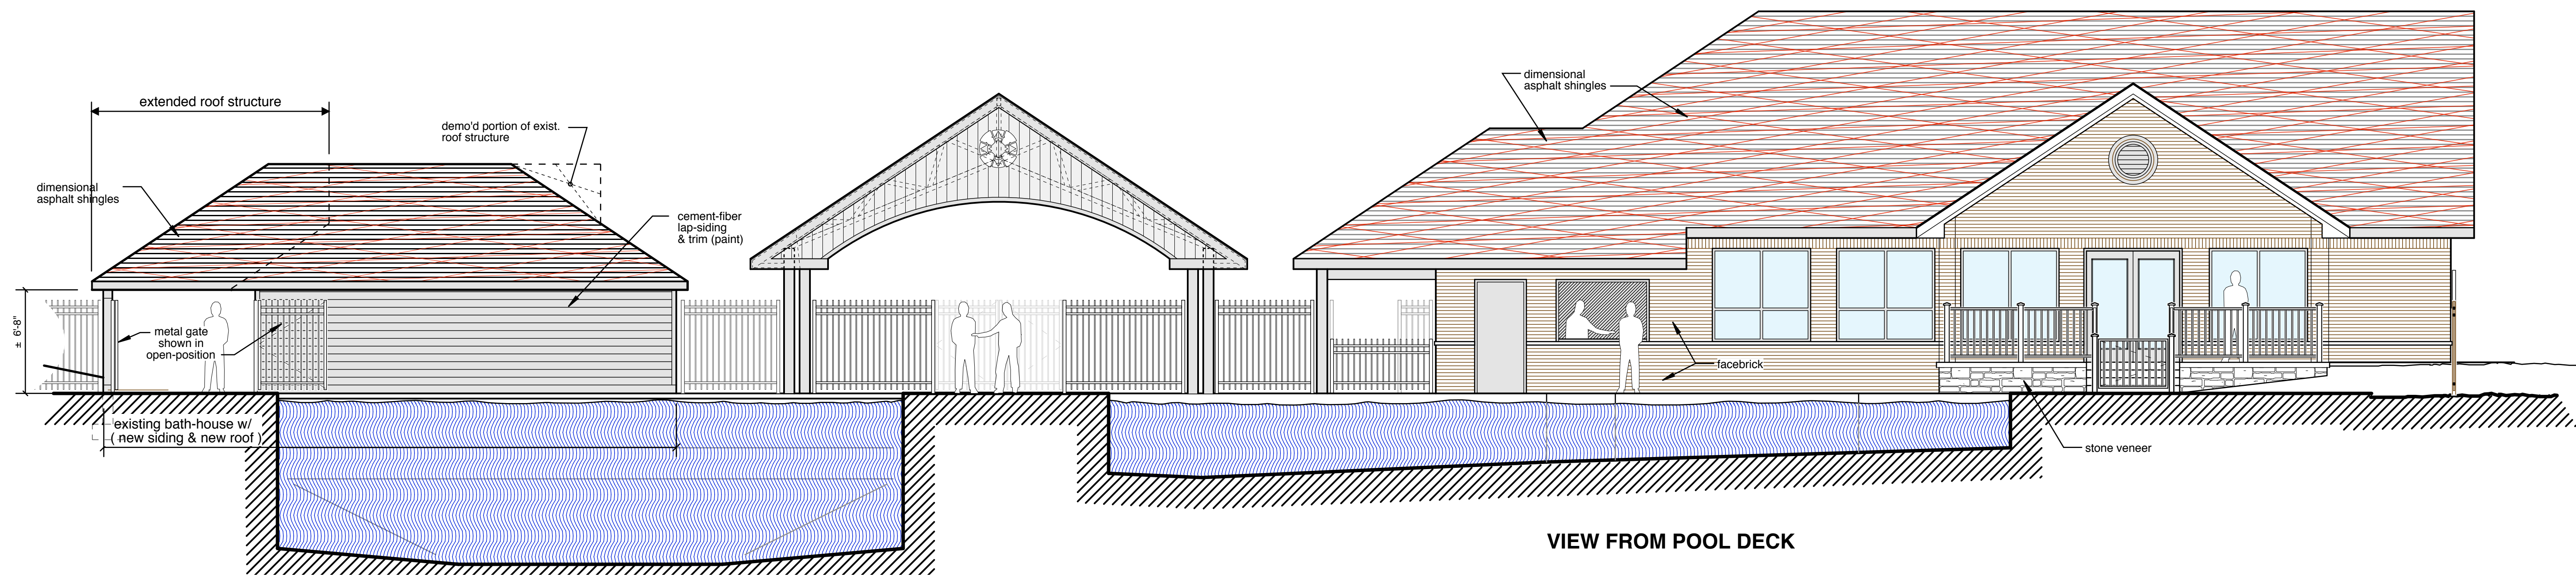


VIEW FROM POOL DECK

WRA Clubhouse - New Buildings - Elevations

SCALE: 3/16" = 1'-0"

Oct. 28, 2011

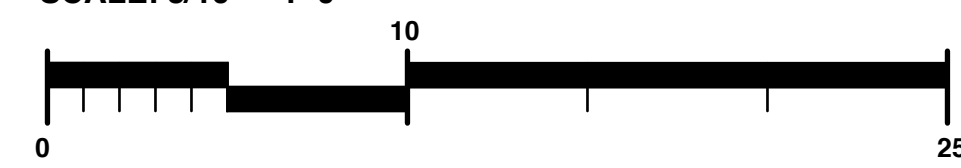

David M. Engelhard
ARCHITECT
 8773 Creekwood Lane / Maineville, Ohio 45039
 phone: (513) 583-1751 cell: (513) 509-1176

